


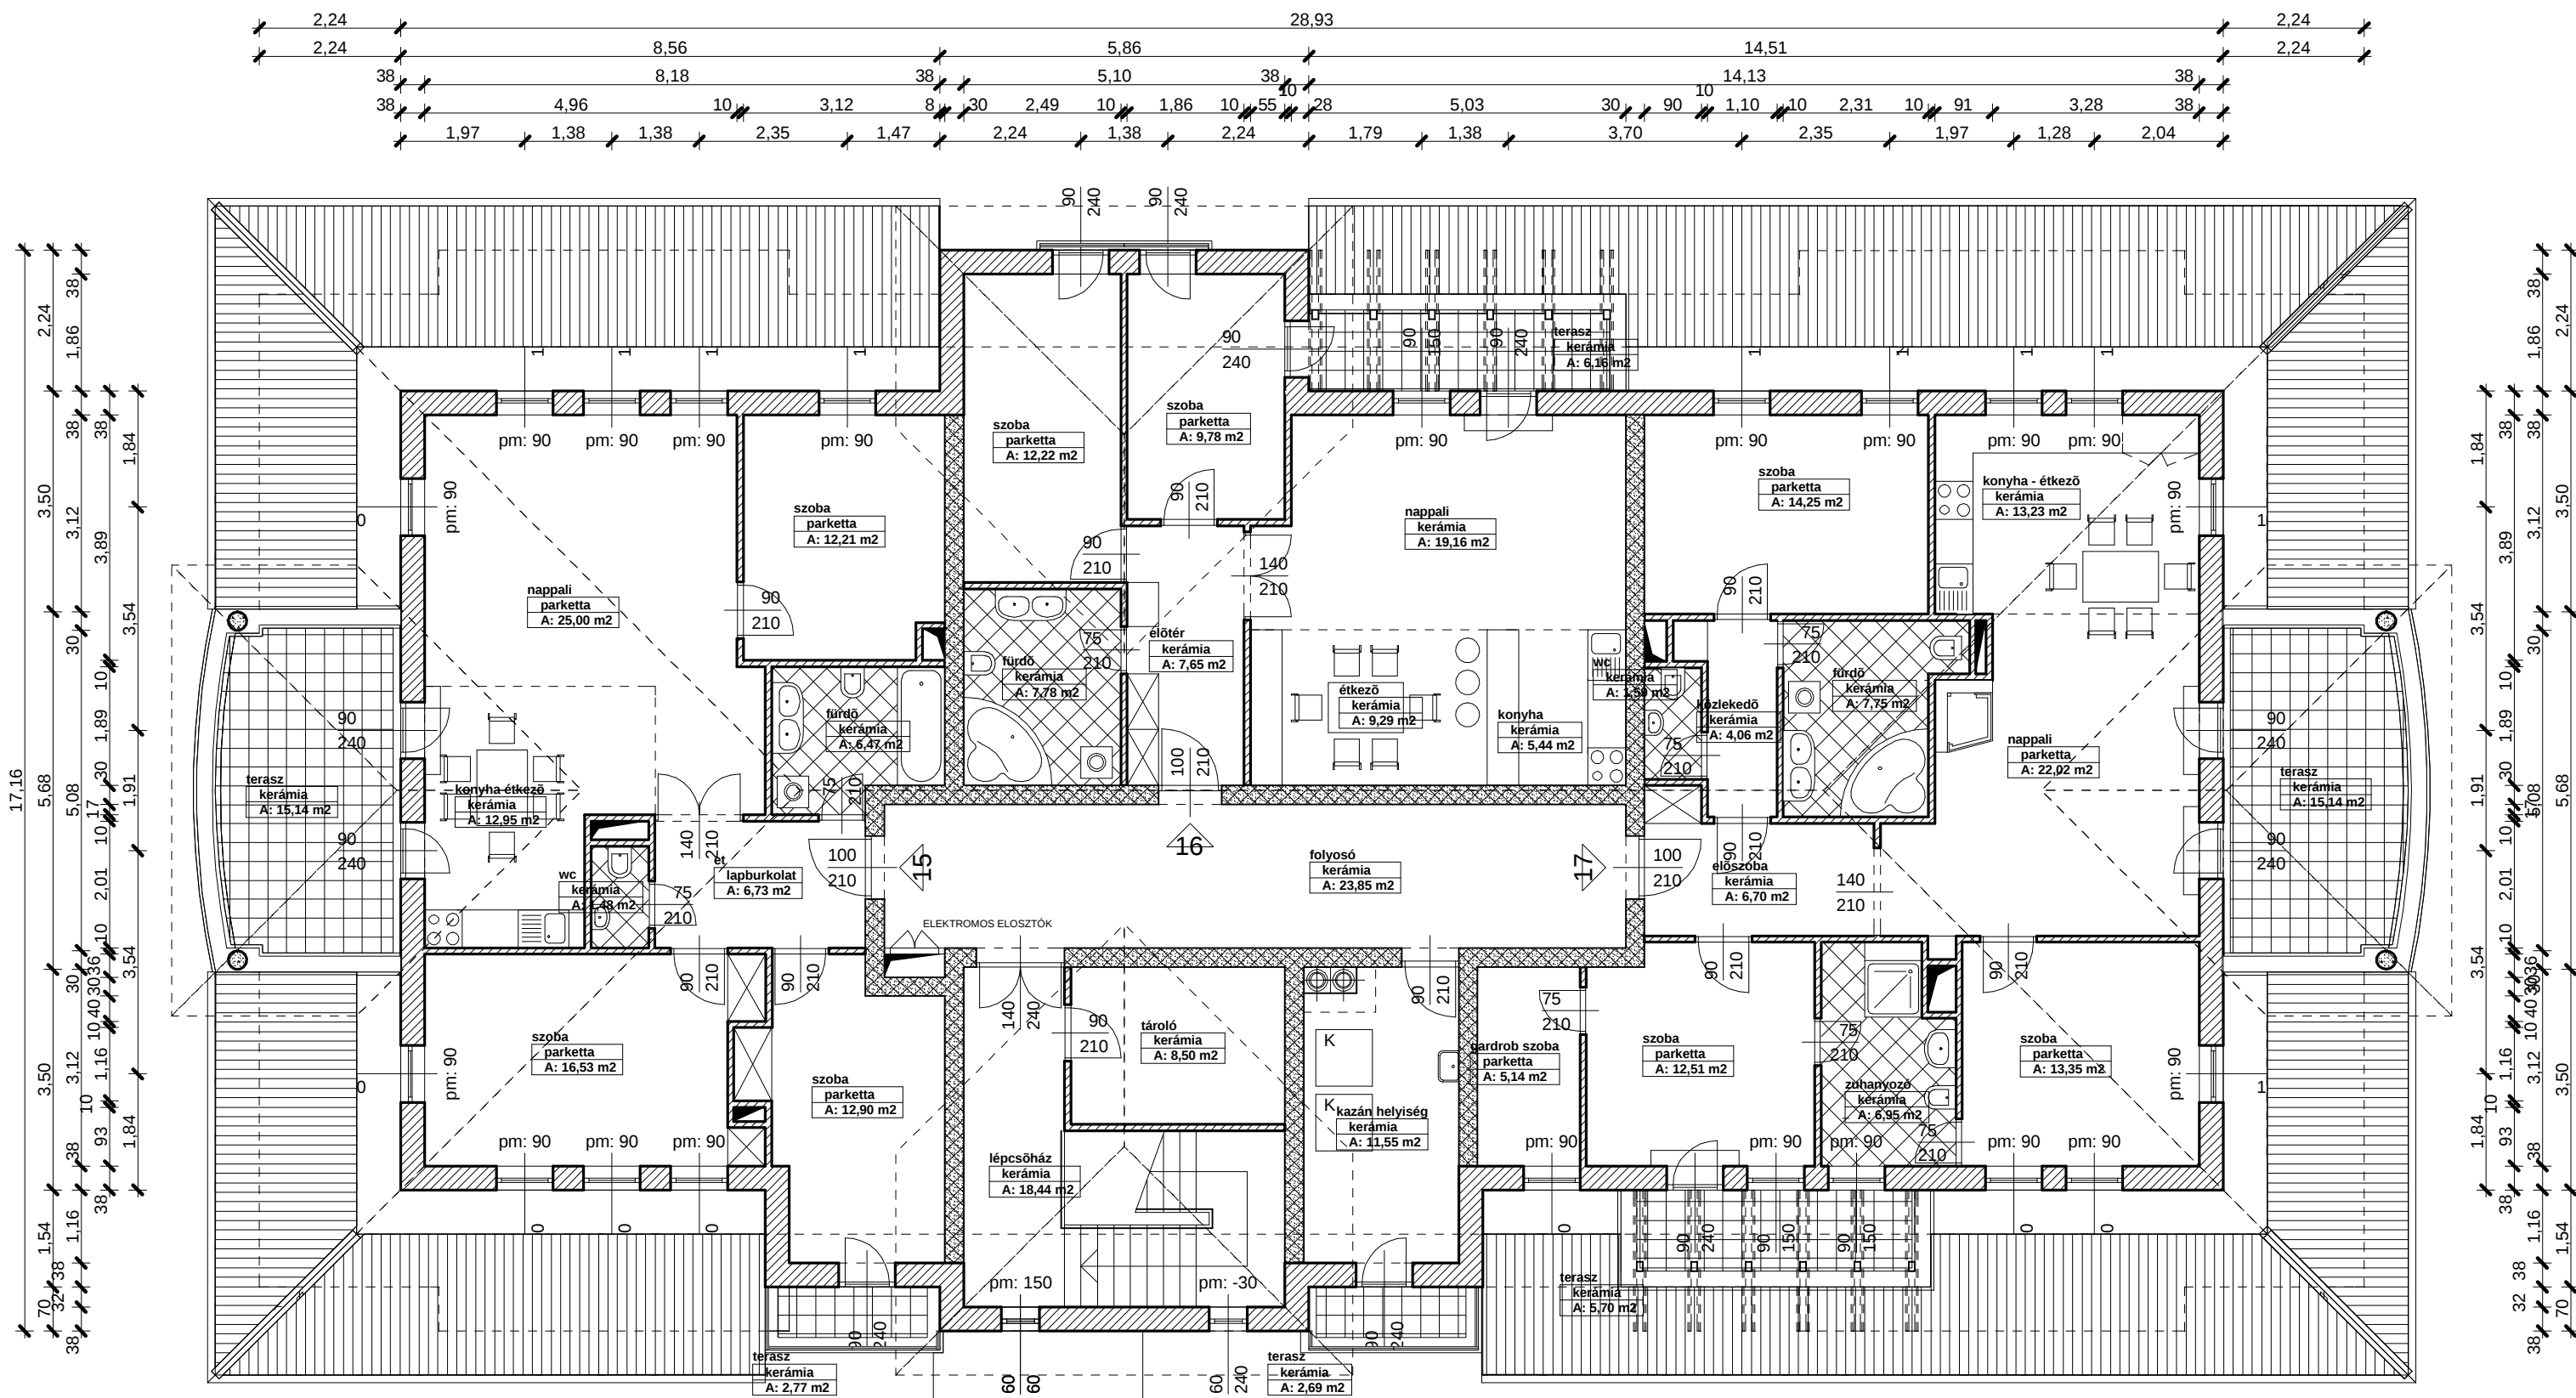

II. EMELETI ALAPRAJZ m1:100

